



LEGEND	
	PROPOSED CONTOUR LINE
	LOT NUMBER
	CATCH BASIN NUMBER
	PROPOSED MANHOLE
	PROPOSED SEWER TAP
	PROPOSED CATCH BASIN
	PROPOSED WATER LINE
	PROPOSED HYDRANT
	EXISTING CONTOUR
	PHASELINE
	TEMPORARY SEDIMENT BARRIER AT STORM INLET
	SILT FENCE
	HEADWALL
	PROPOSED STORM DRAINLINE
	PROPOSED SPEED LIMIT SIGN
	PROPOSED SPOT SIGN

LEGEND	
	EXISTING CONTOUR
	PROPOSED FINISHED GRADE CONTOUR
	BLOW OFF HYDRANT
	PROPOSED GATE VALVE AND BOX
	PROPOSED REDUCER
	TEE
	WATER LINE
	PROPOSED HYDRANT
	PROPOSED WATER SERVICE TAP

PALMETTO UTILITY LOCATION SERVICE

Don't Dig! Before you call
toll free 1-800-922-0983


A one call system for community and job safety.

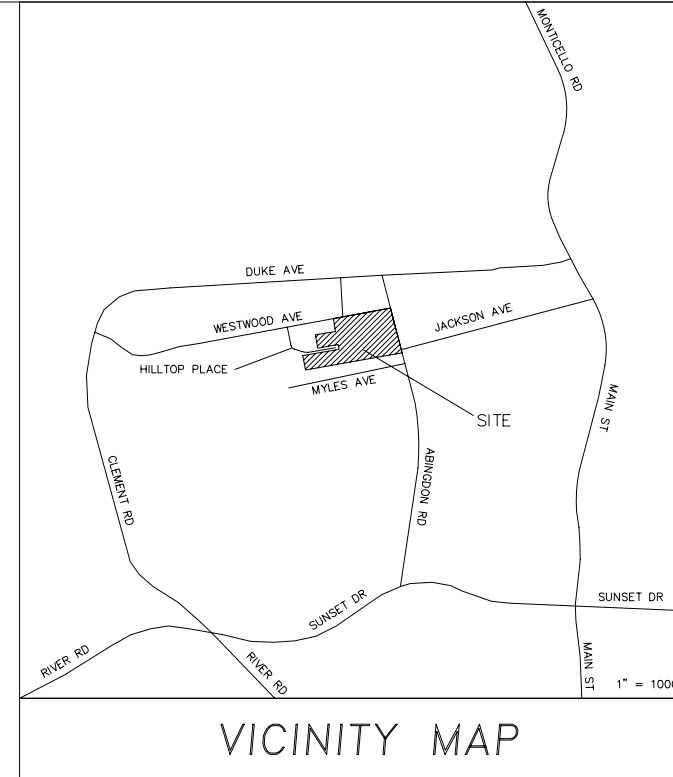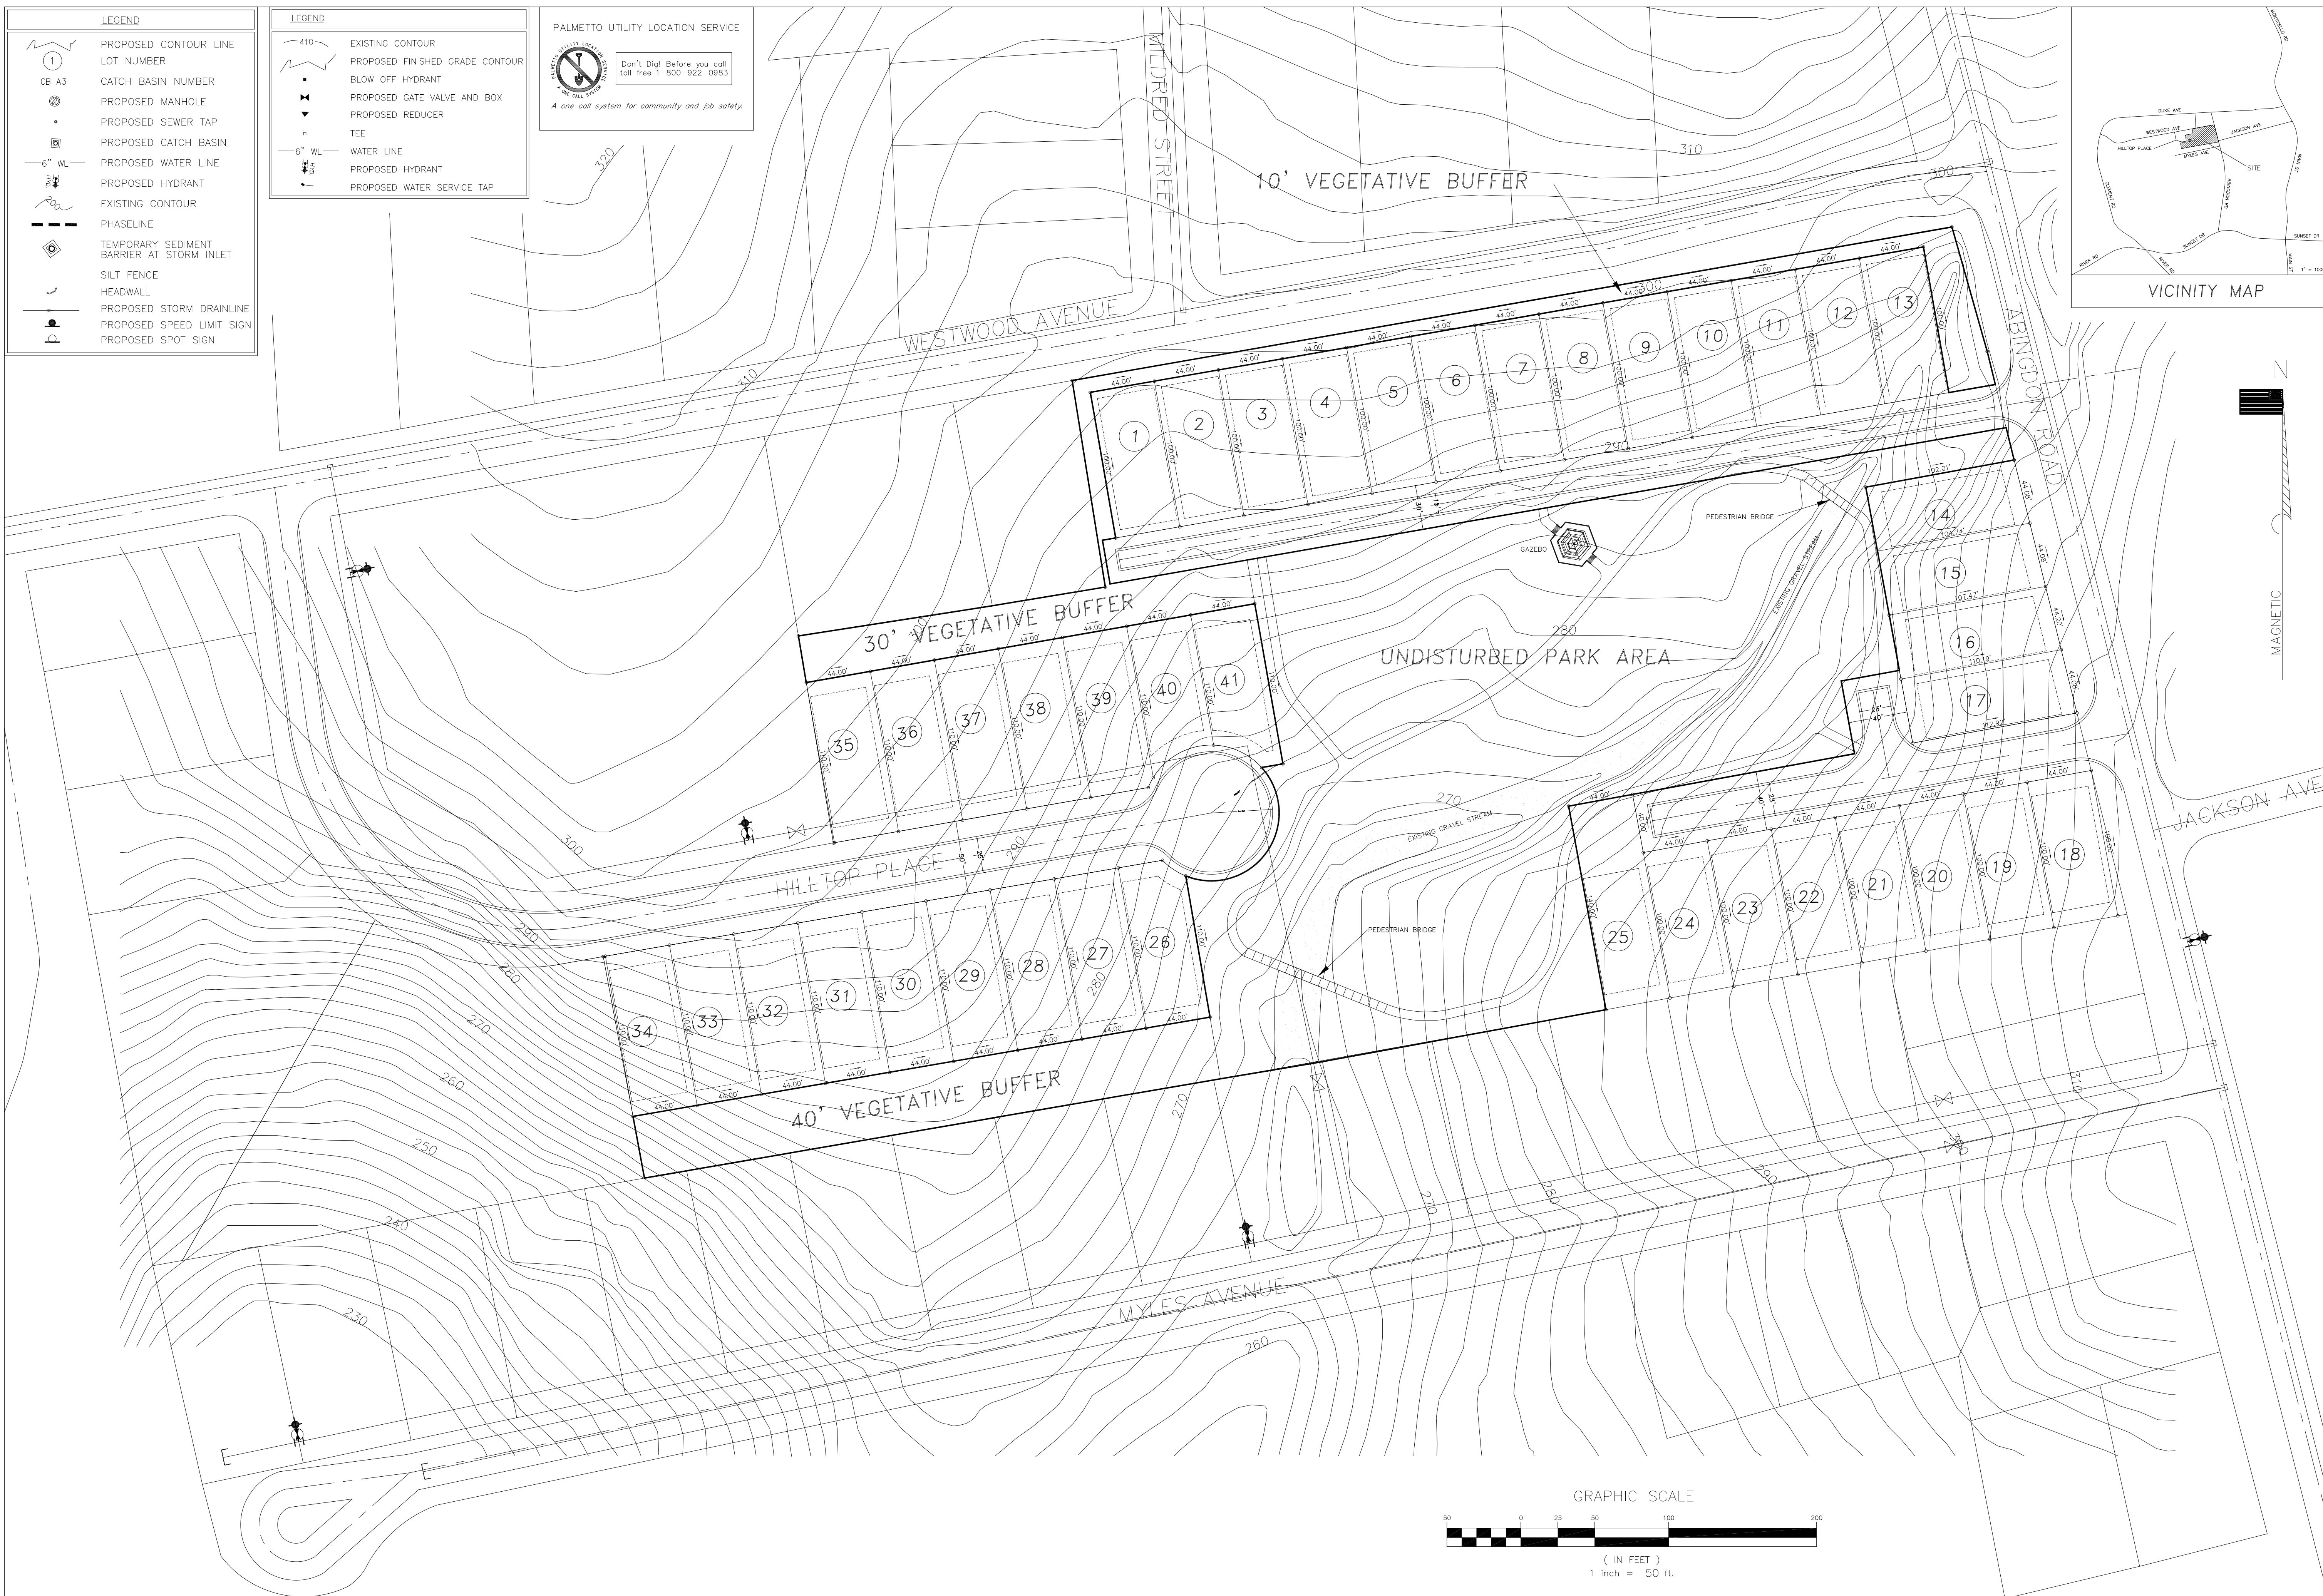

REVISIONS	

OWNER
INSTE LAND DEVELOPMENT
Columbia, South Carolina

THE INSTE GROUP
111 EXECUTIVE CENTER DRIVE SUITE 202
COLUMBIA, SOUTH CAROLINA 29210
TEL: (803) 551-0006 FAX: (803) 233-3628
www.inSiteUSA.net

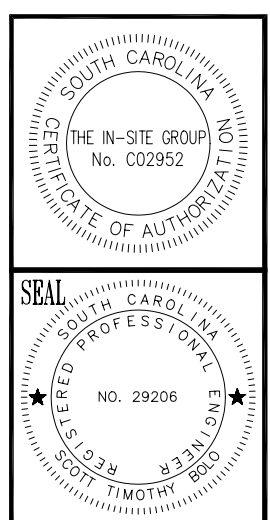

WILLOWBROOK GARDENS
PROPOSED PLAN

DATE	4/1/05
SCALE	1:50
DRAWN	JDH
DRAWING	PROPOSED PLAN

